


# Sandy Knowe Wind Farm Extension



Figure 8.2.1  
Elevation

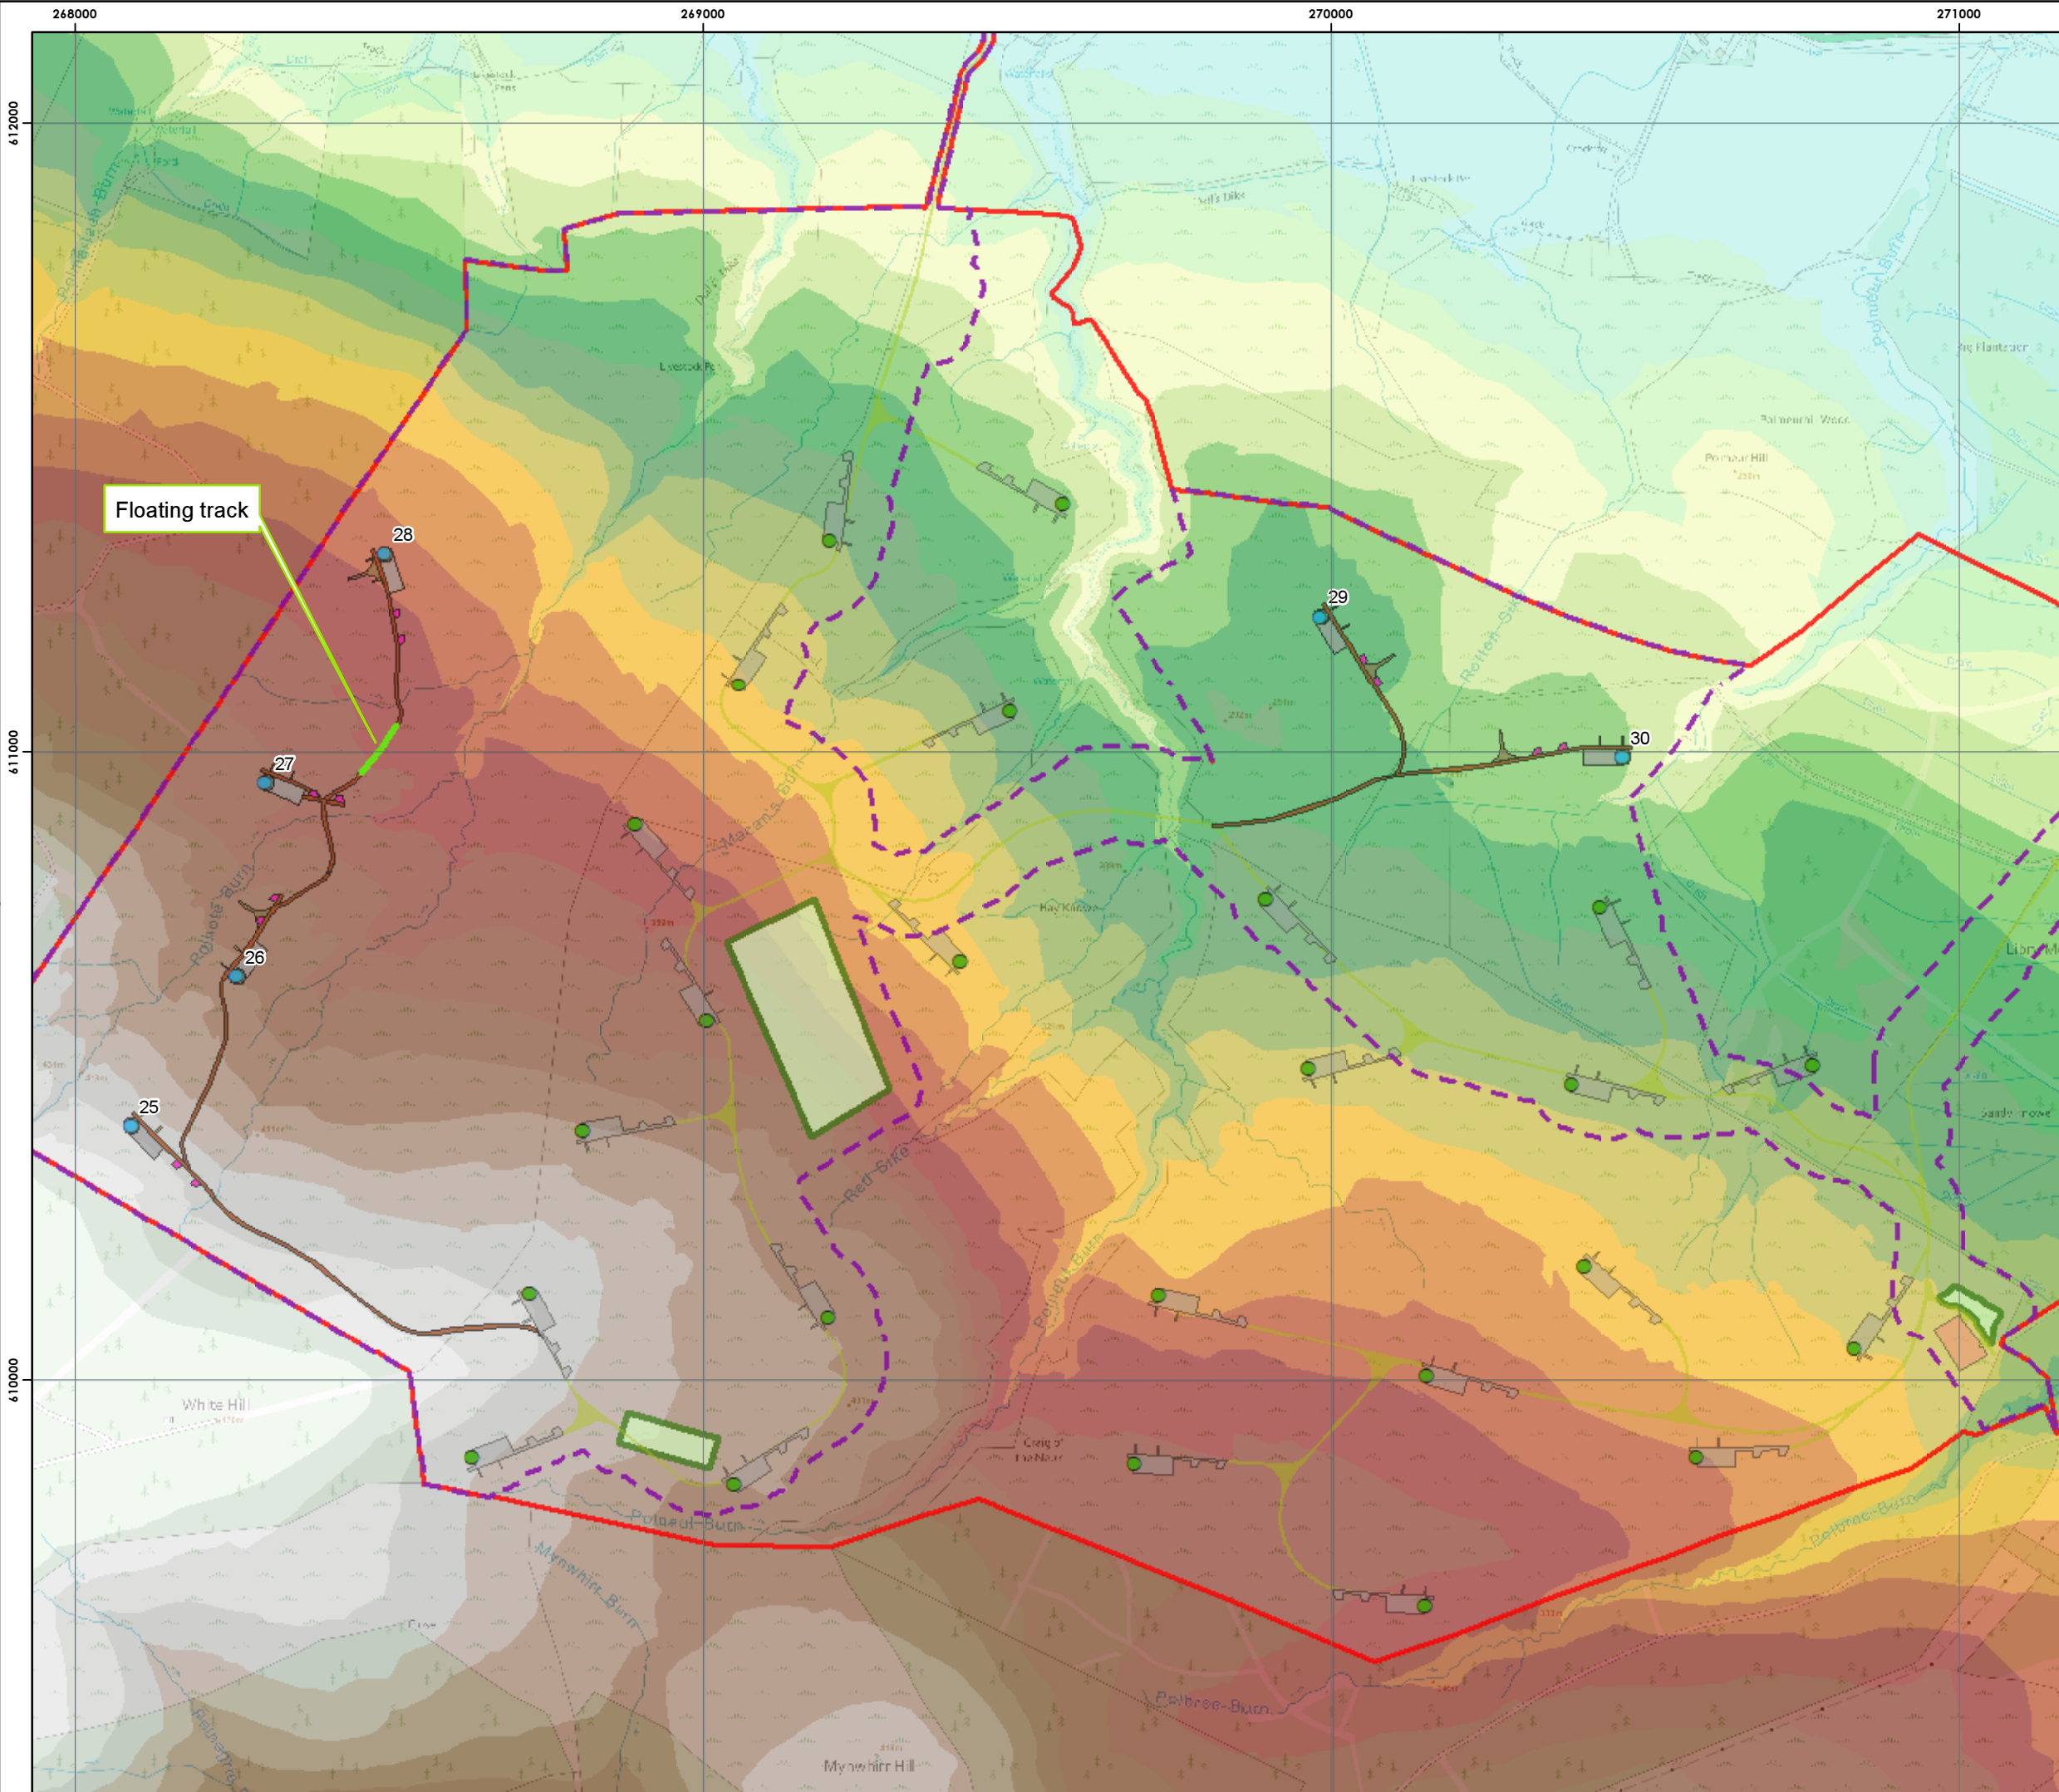

**Key**

**Proposed Sandy Knowe Extension Infrastructure**

- Proposed turbine
- Boom assembly area
- Crane hardstanding
- Installation area
- Turbine foundation
- Onsite access track
- Turning head
- Reused Sandy Knowe Infrastructure

**Operational / Consented Sandy Knowe Infrastructure**


- Operational / consented turbine
- Substation
- Crane hardstanding
- Sandy Knowe access track
- Proposed Development Footprint
- Proposed Development Site

**Elevation (m)**

141 - 230	301 - 310	381 - 390
231 - 240	311 - 320	391 - 400
241 - 250	321 - 330	401 - 410
251 - 260	331 - 340	411 - 420
261 - 270	341 - 350	421 - 430
271 - 280	351 - 360	431 - 440
281 - 290	361 - 370	441 - 450
291 - 300	371 - 380	451 - 460

**EAST POINT GEO**  
An ABL Group Company

**atmos**  
CONSULTING

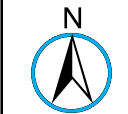

Scale @ A3:  
1:10,000



© Crown copyright 2022. All rights reserved.  
Ordnance survey licence number 100048146.