




Figure 3-5  
Indicative Turbine  
Installation Area

Key

- Crane hardstanding
- Onsite access track
- Turbine foundation
- Working area (temporary)
- Boom assembly area (temporary)

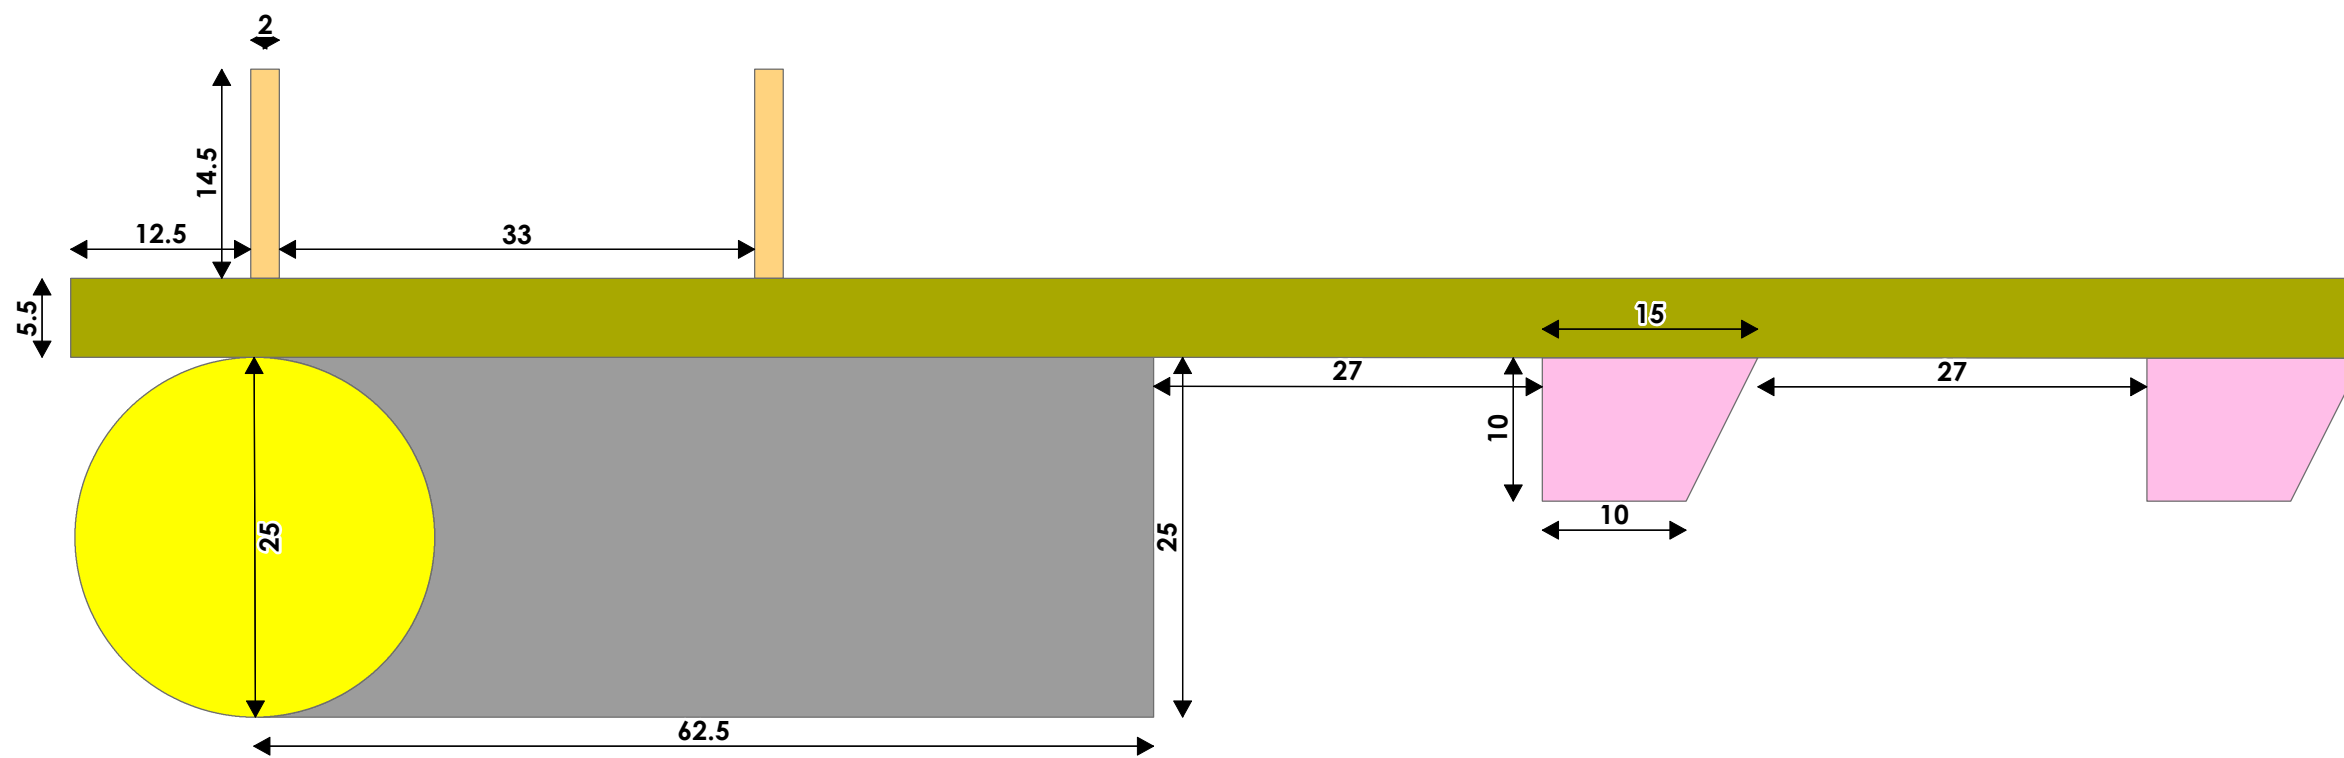

Not to scale

