

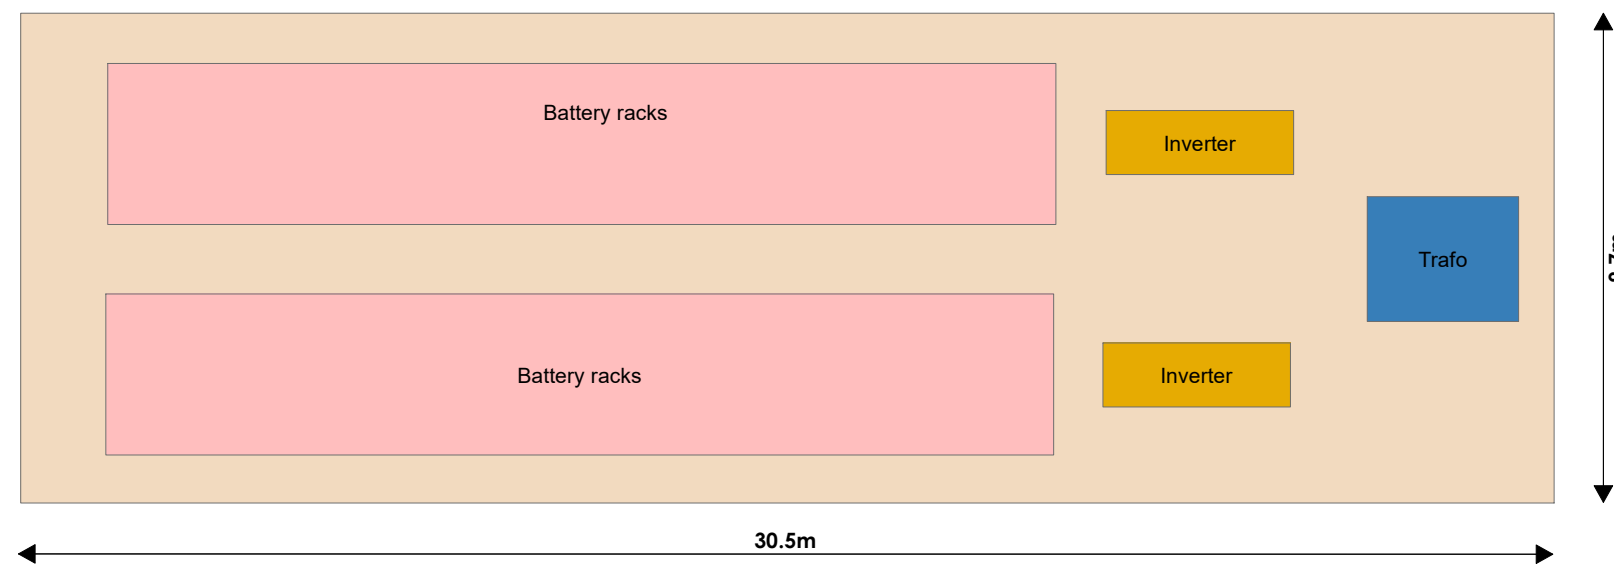


Figure 3-6  
Indicative Battery  
Storage Facility


Key

- Battery racks
- Inverter
- Trafo

### Plan View - Single Unit



### Profile Dimensions - Single Unit

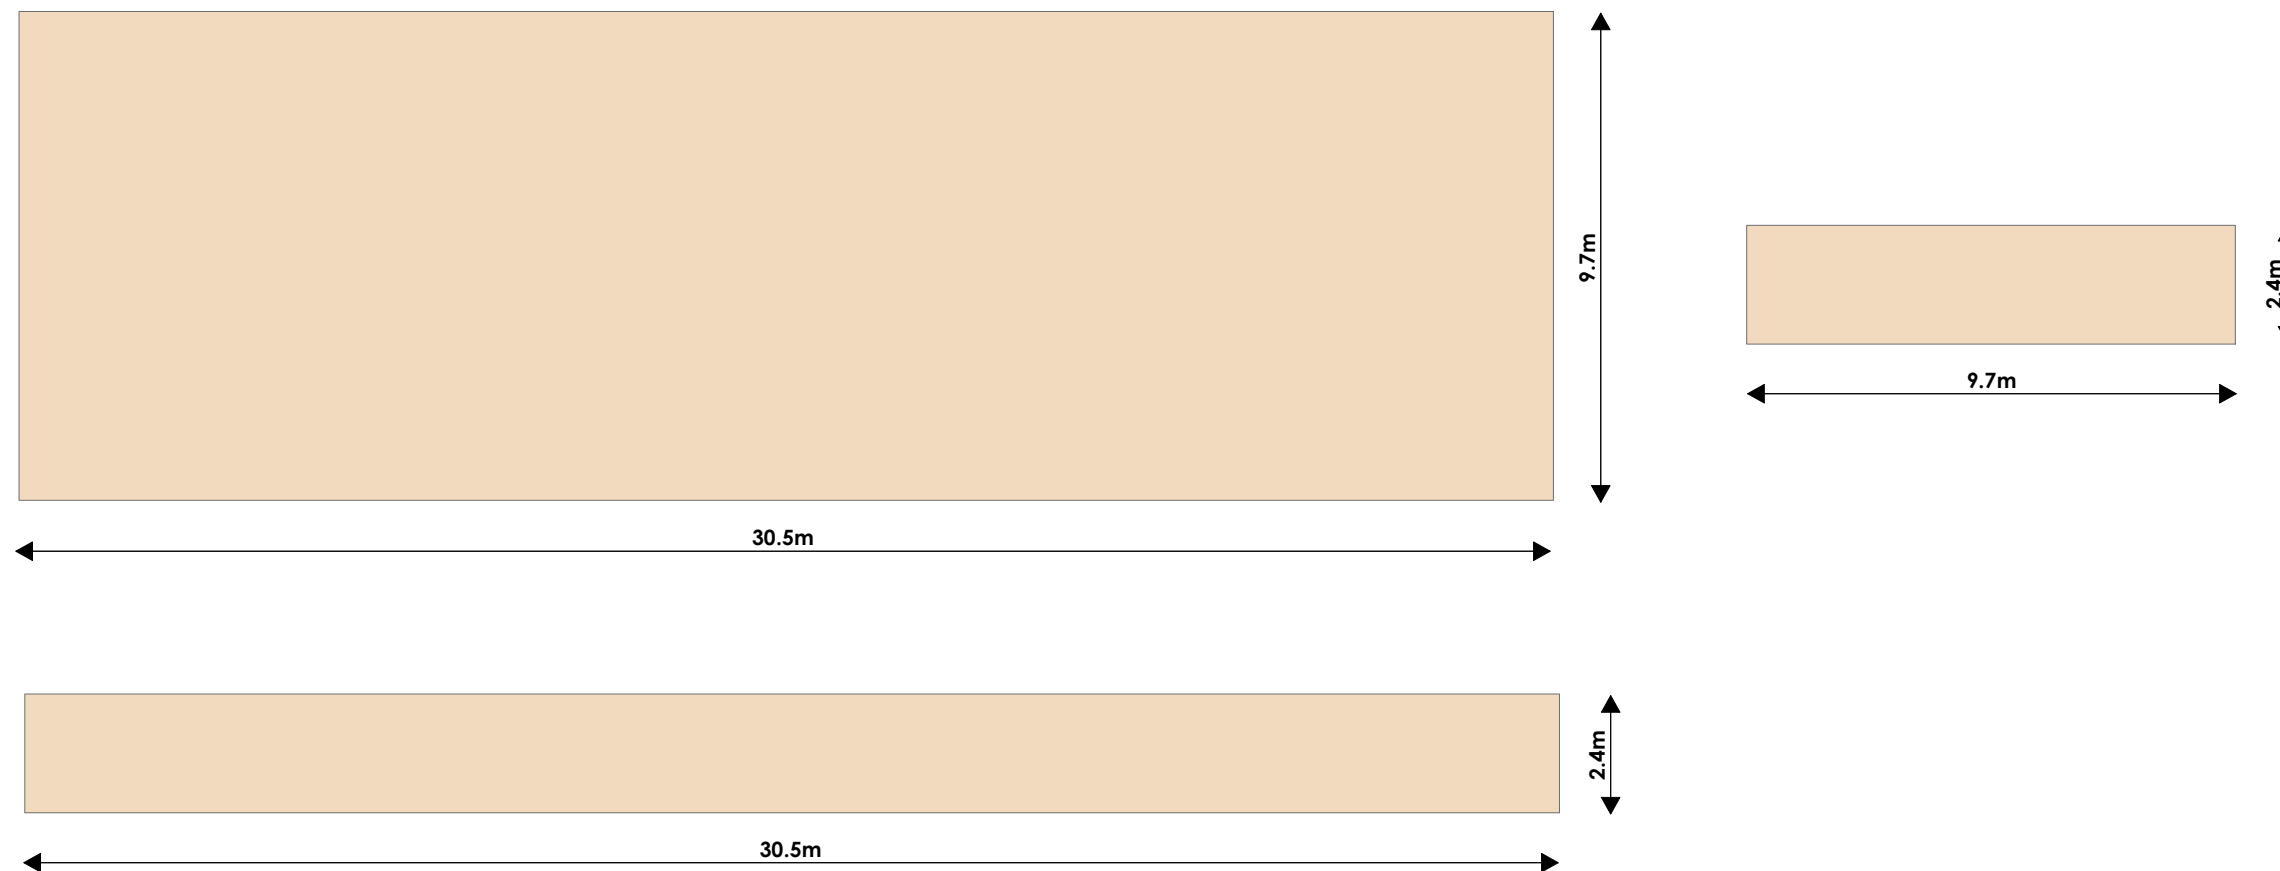

Not to Scale



© Crown copyright 2022. All rights reserved.  
Ordnance survey licence number 100048146.